

1 2 3 4 5 6 7 8

A A


B B

C C


D D

E E


F F

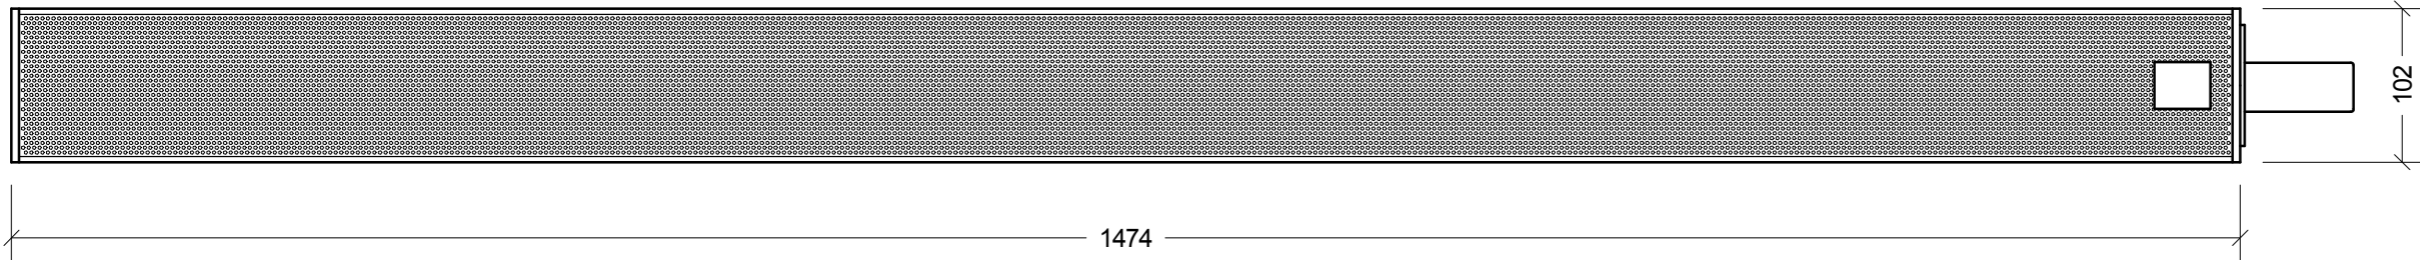


1474  
FRONT ELEVATION

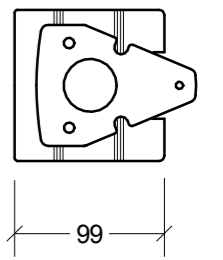


PLAN

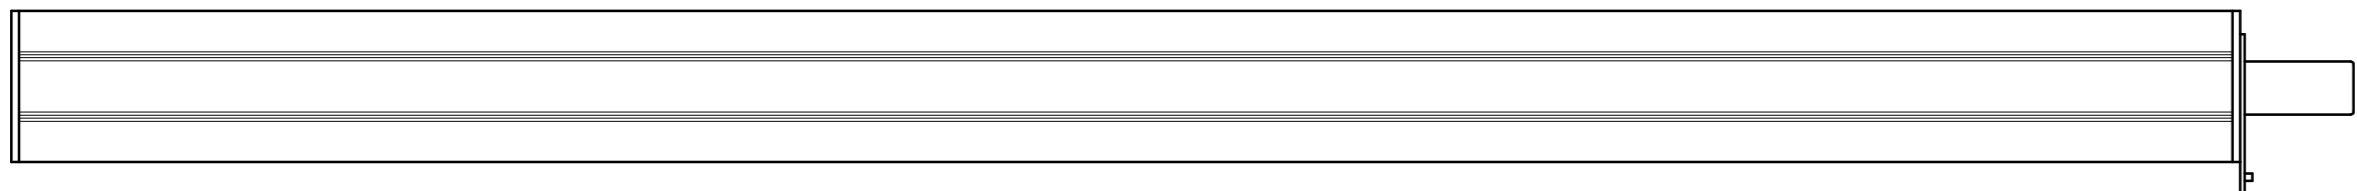

SIDE ELEVATION

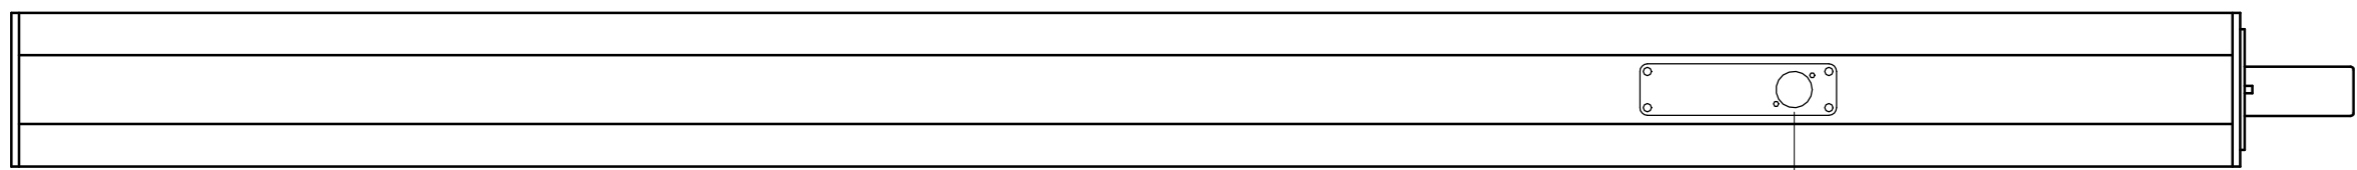

295  
REAR ELEVATION

 

<b>A</b> 16.09.2014 Original Issue	<b>acoustic technologies</b>							
	Drawn	R. Faint	Checked	Approved	Revision	A	Scale	1:5
	<b>TLA1164</b>					Sheet 1 of 1		
	<b>GENERAL ARRANGEMENT</b>					<b>AT-A3-670</b>		

1 2 3 4 5 6 7 8